



BRICK BONDS

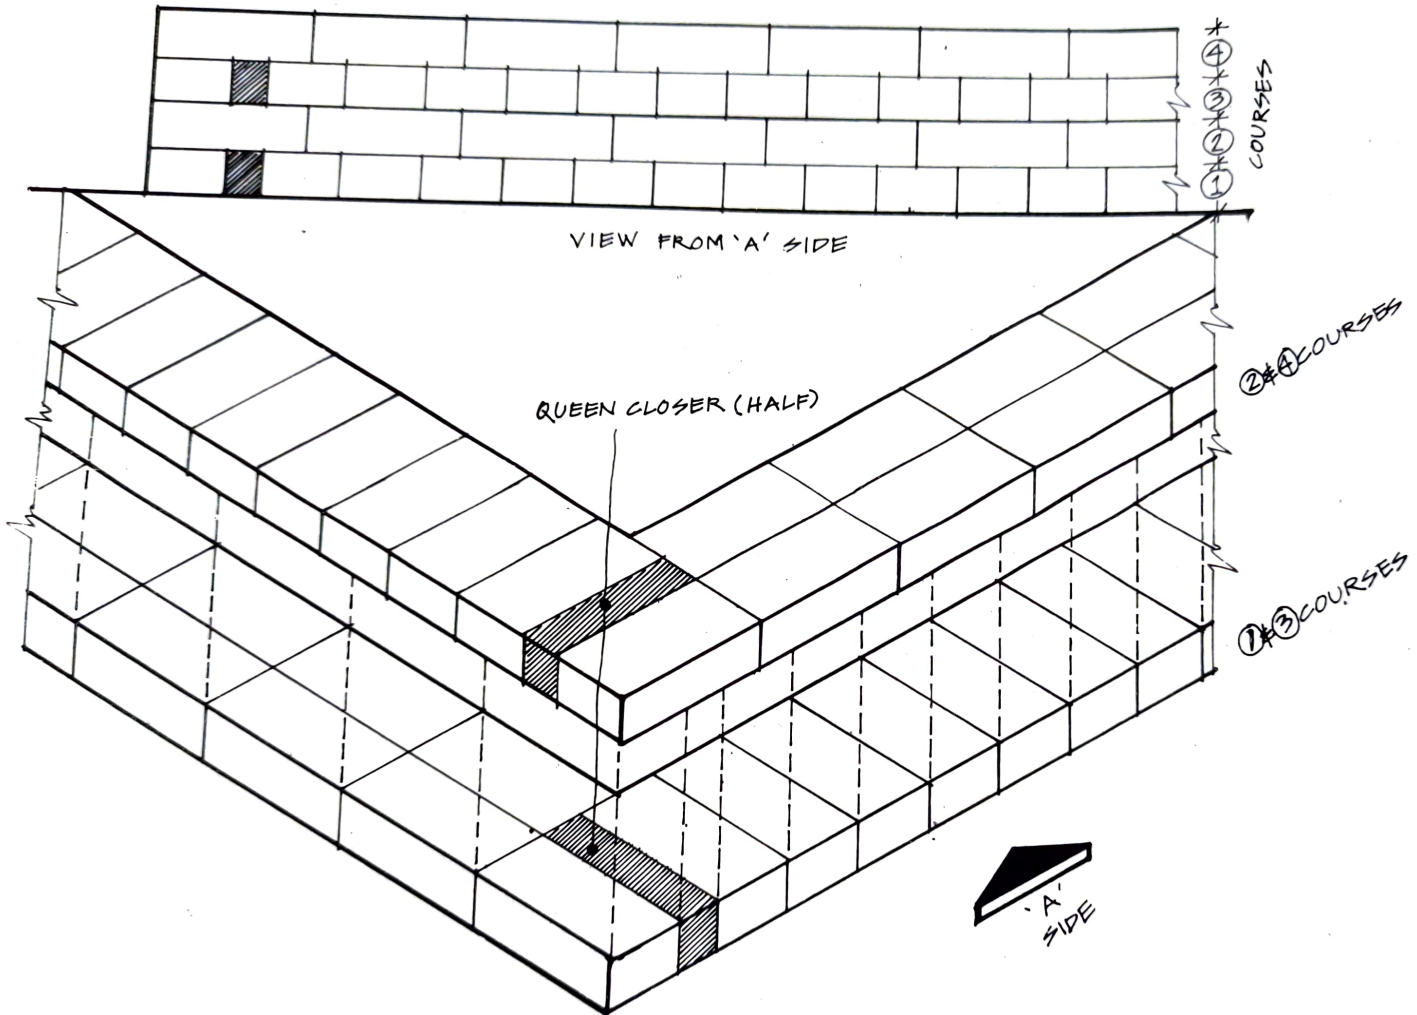

ENGLISH BOND OF ONE BRICK WALL
 (SCALE: 1:10 or 10CM = 1METER)

Fig. E-2.

BRICK BONDS

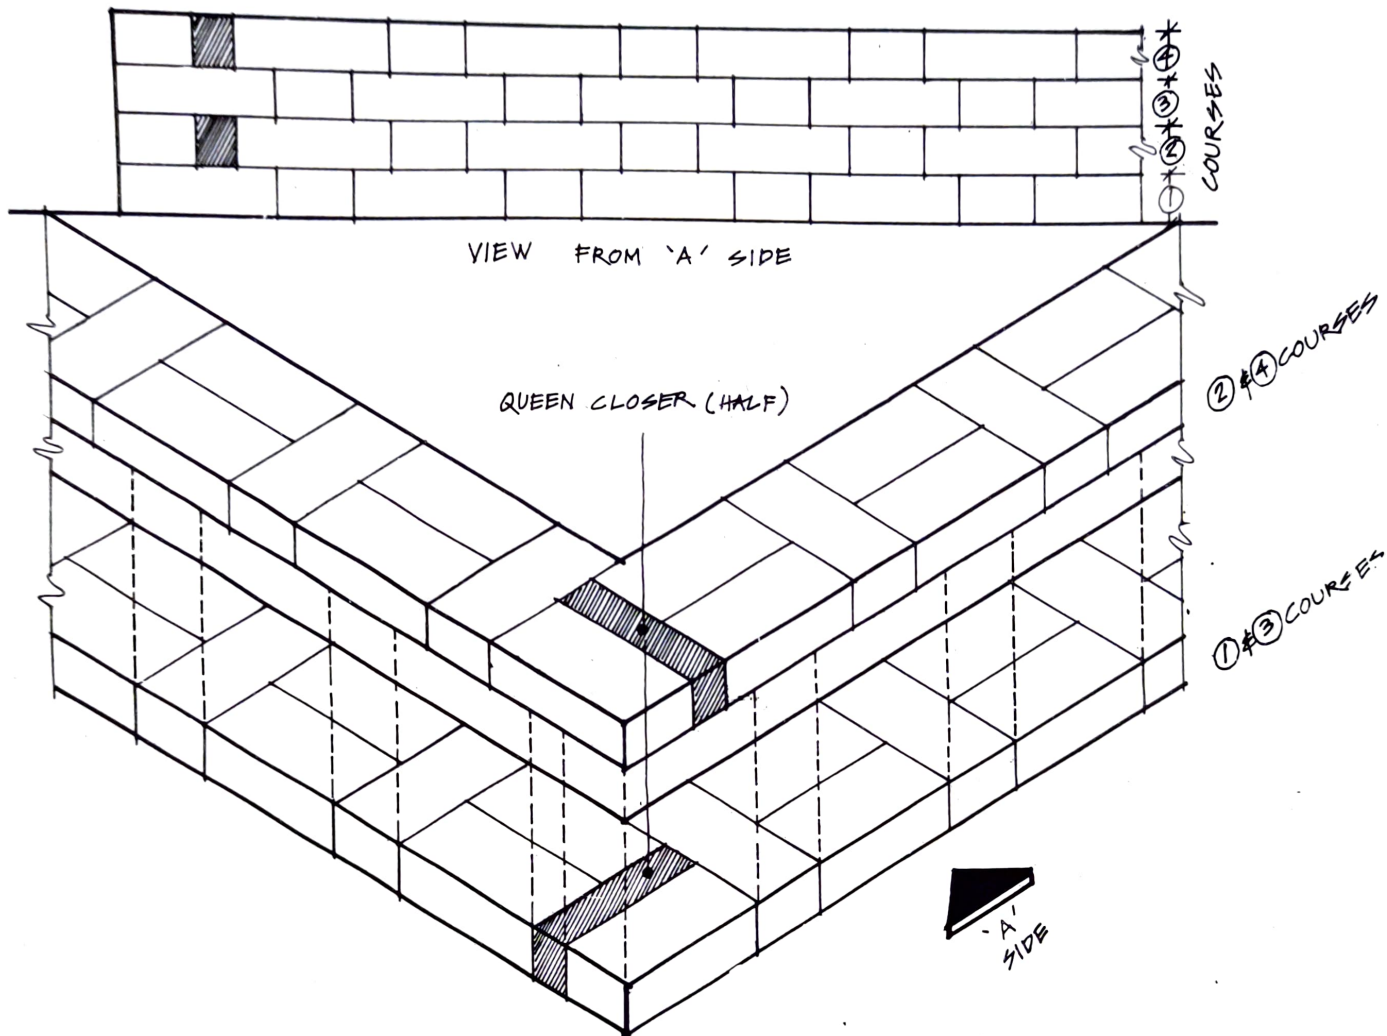

DOUBLE FLEMISH BOND OF ONE BRICK WALL

(SCALE: 1:10. OR 10CMS = 1METER)

Fig. E-3.